
 


窯上部(2F)平面図

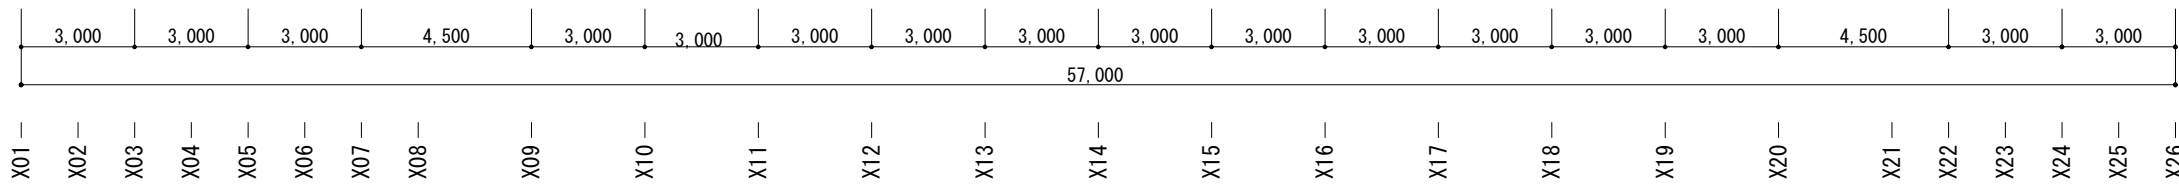

工事名	10 ^号								
図面	1/100 (A1) 日付								
	縮尺 1/200 (A3) R04.06								
	<table border="1"> <tr> <th>階層</th> <th>種類</th> <th>用途</th> <th>面積</th> </tr> <tr> <td></td> <td></td> <td></td> <td></td> </tr> </table>	階層	種類	用途	面積				
階層	種類	用途	面積						

窯上部(2F)平面図